



3D VIEW - GROUND FLOOR RL+91.68  
RC BEAMS AND SLABS NOT SHOWN

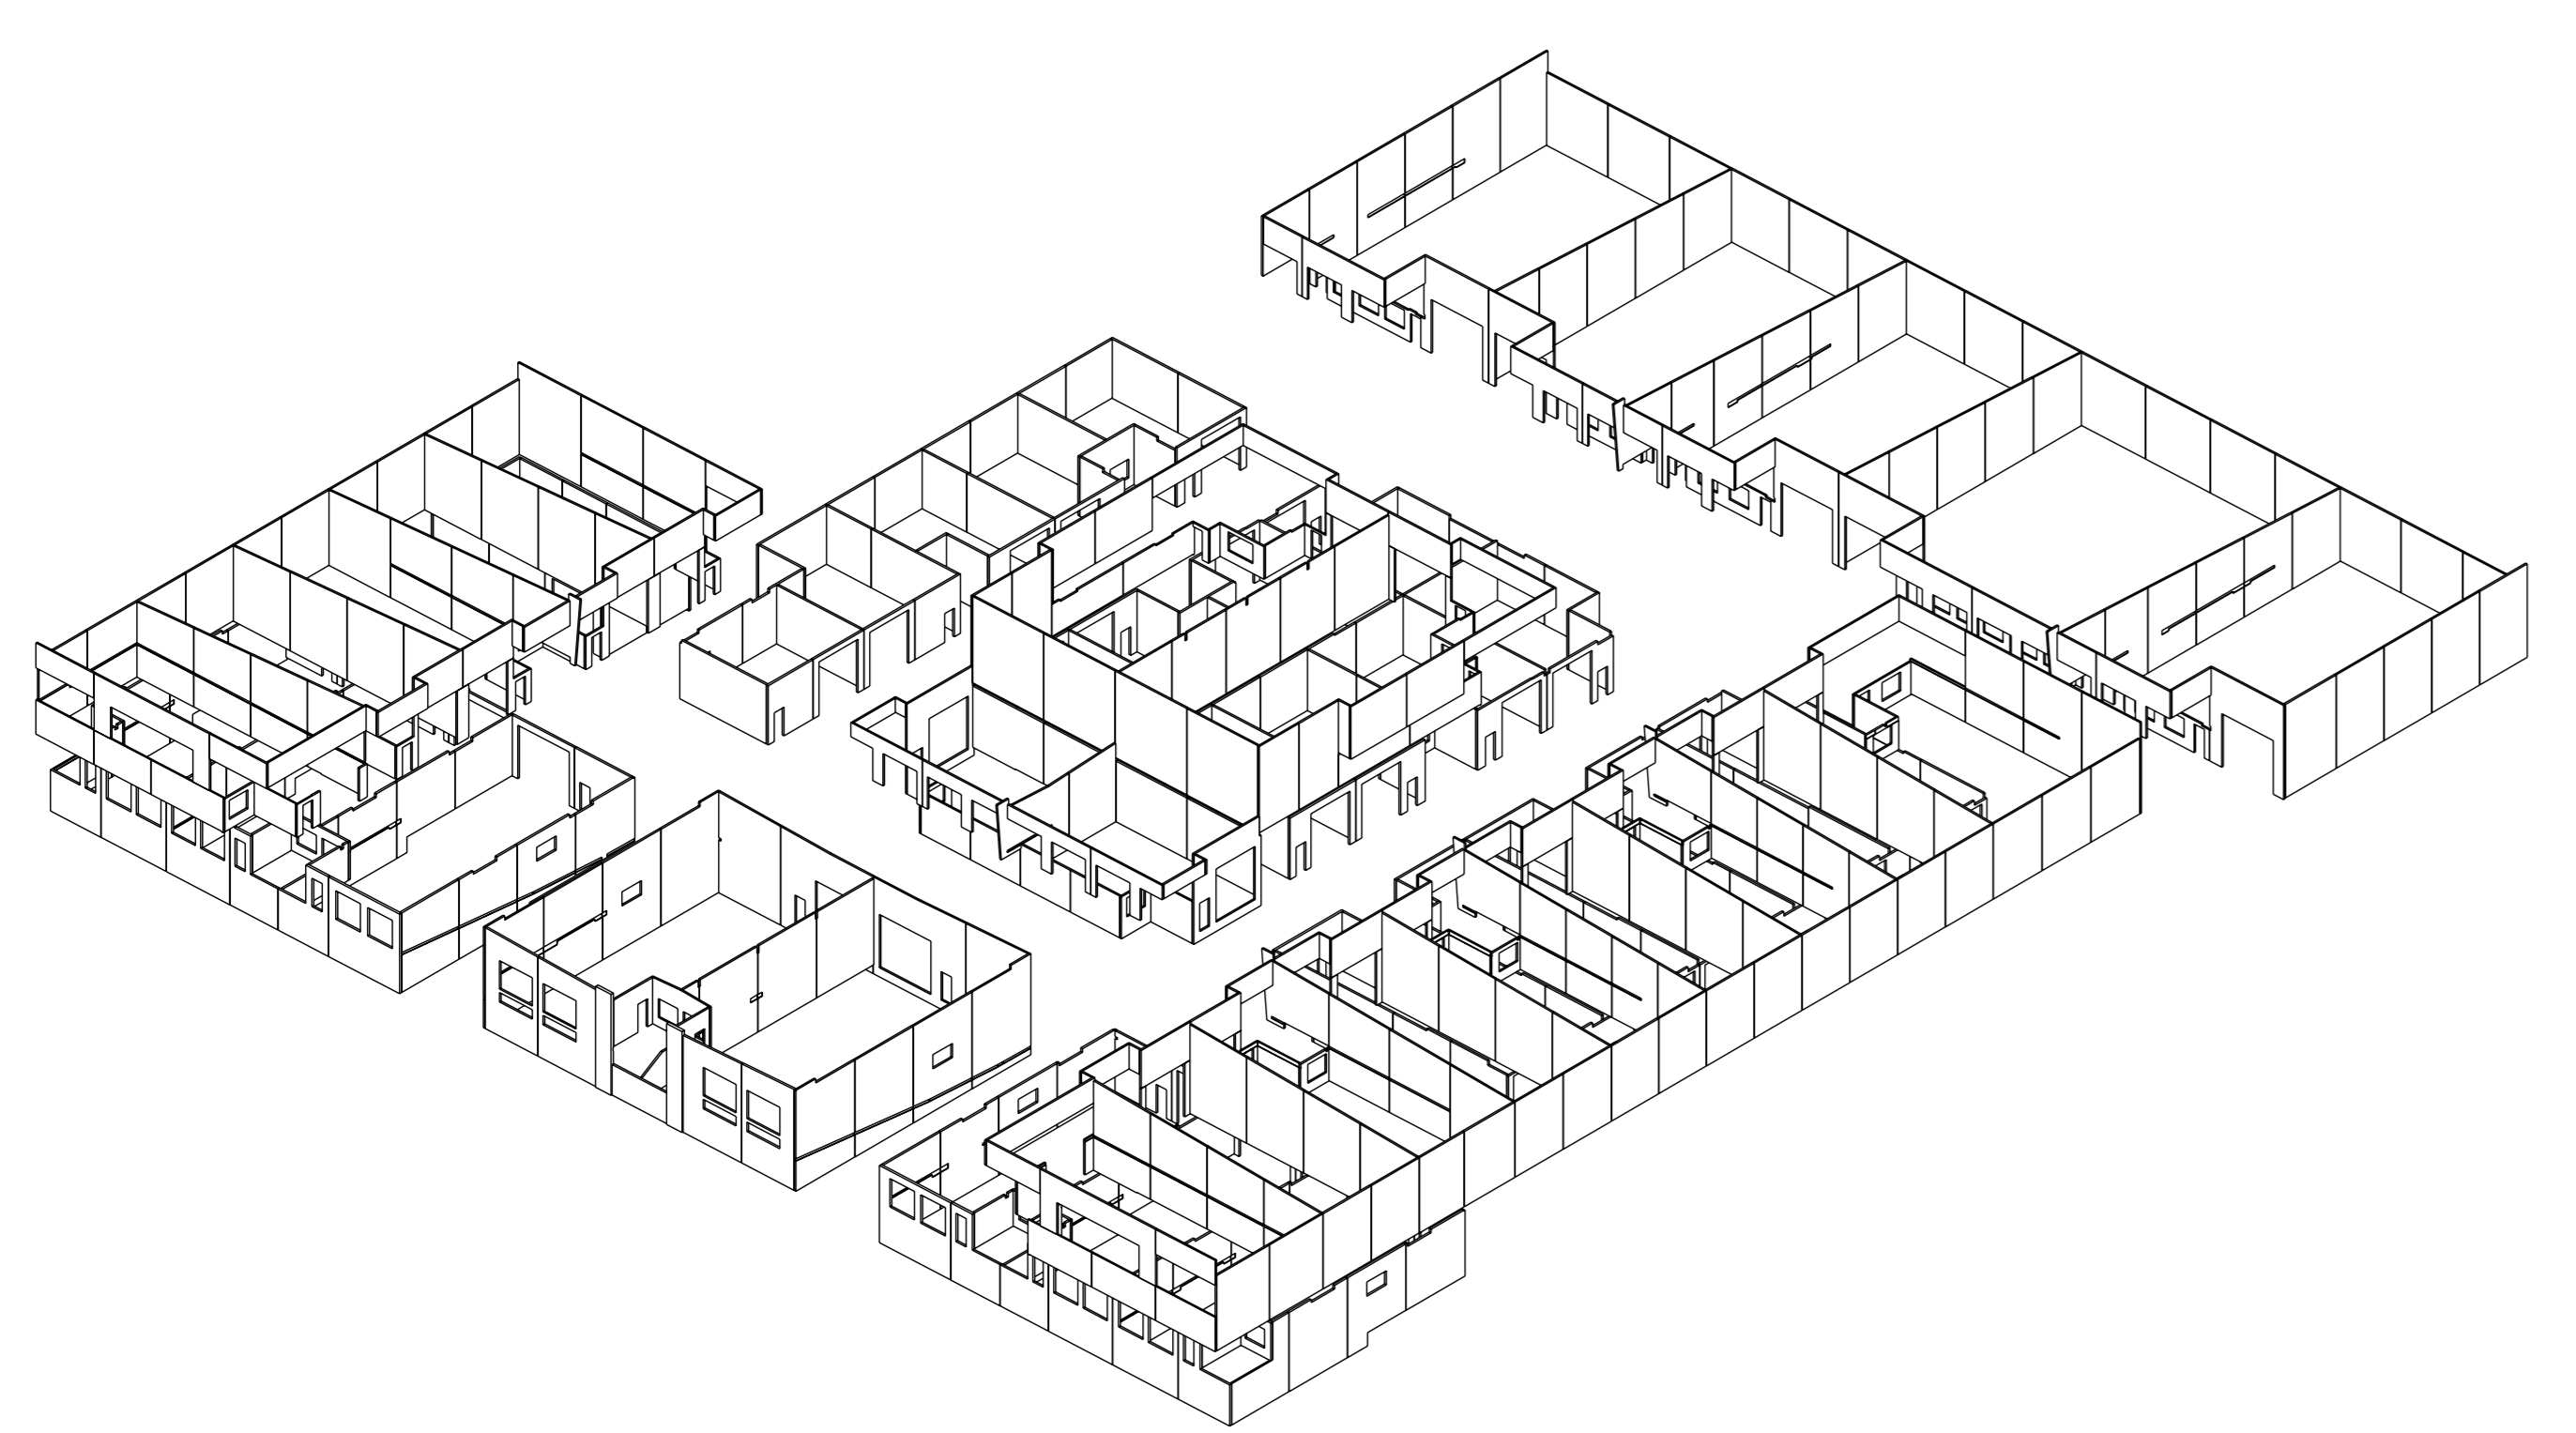

ALL BLOCKS - PANELS ONLY

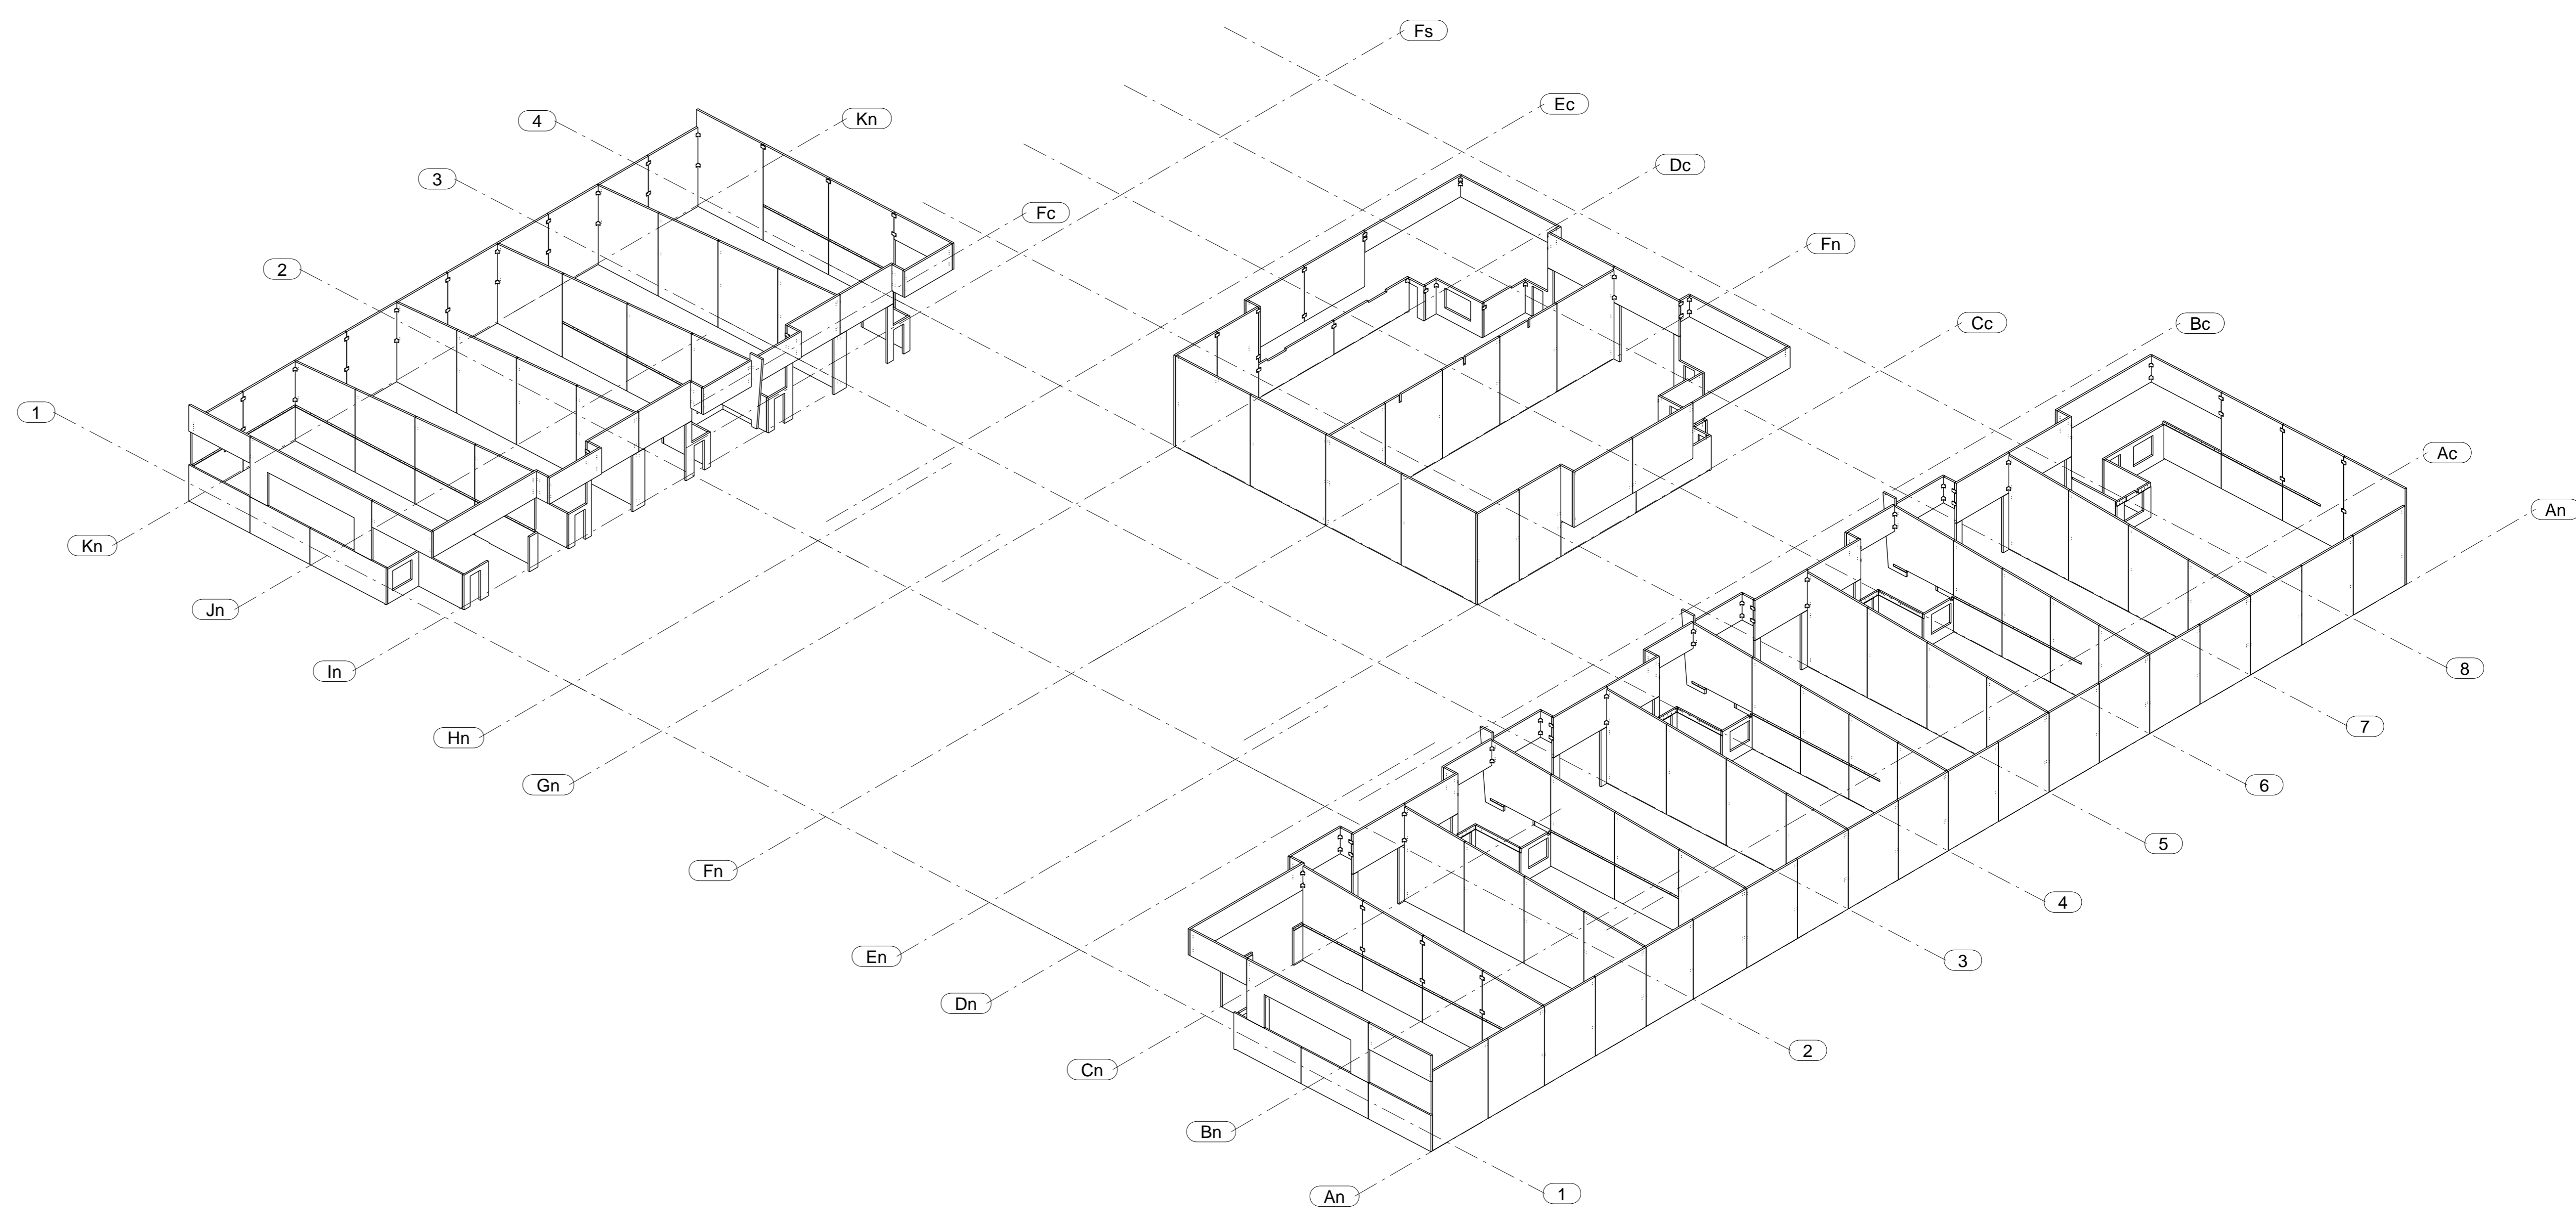

3D VIEW - FIRST FLOOR RL+97.08  
RC BEAMS AND SLABS NOT SHOWN

REV	DATE	DESCRIPTION
0	19.11.2008	ISSUED FOR CONSTRUCTION

**GENERAL NOTES**  
 1. BUTT WELDS NOMINATED FSWB SHALL BE FULL STRENGTH/PENETRATION CAT. SP UNO.  
 2. MARK NO. MUST BE CLEARLY SHOWN ON ALL ITEMS  
 3. ALL NOTCHES IN MEMBER TO HAVE 10mm RADIUS  
 4. ALL FILLET WELDS 6 mm CFW CAT. SP UNO.  
 5. ALL HOLES 22 mm DIA UNO.

CLIENT:	Unit 6a, 5-7 Meridian Place Meridian Business Centre Bella Vista NSW 2153 AUSTRALIA
PROJECT:	Industrial Park Panels 12 Victoria Avenue, Castle Hill
TITLE:	INDUSTRIAL PARK - 3D VIEWS

DRAWN	PG	19.11.2008
CHECKED	B.S.	19.11.2008
APPROVED		

SCALE	1/250 1/500
SHEET	A0
JOB No.	P08105AI

Unit 6a, 5-7 Meridian Place  
Meridian Business Centre  
Bella Vista NSW 2153  
AUSTRALIA  
 Phone: (612) 9629 4976  
 Fax: (612) 9629 4975  
 Website: cadraw.com.au



PROFESSIONAL STEEL SHOP DRAWINGS  
 DRG No. GA22  
 REV. 0