
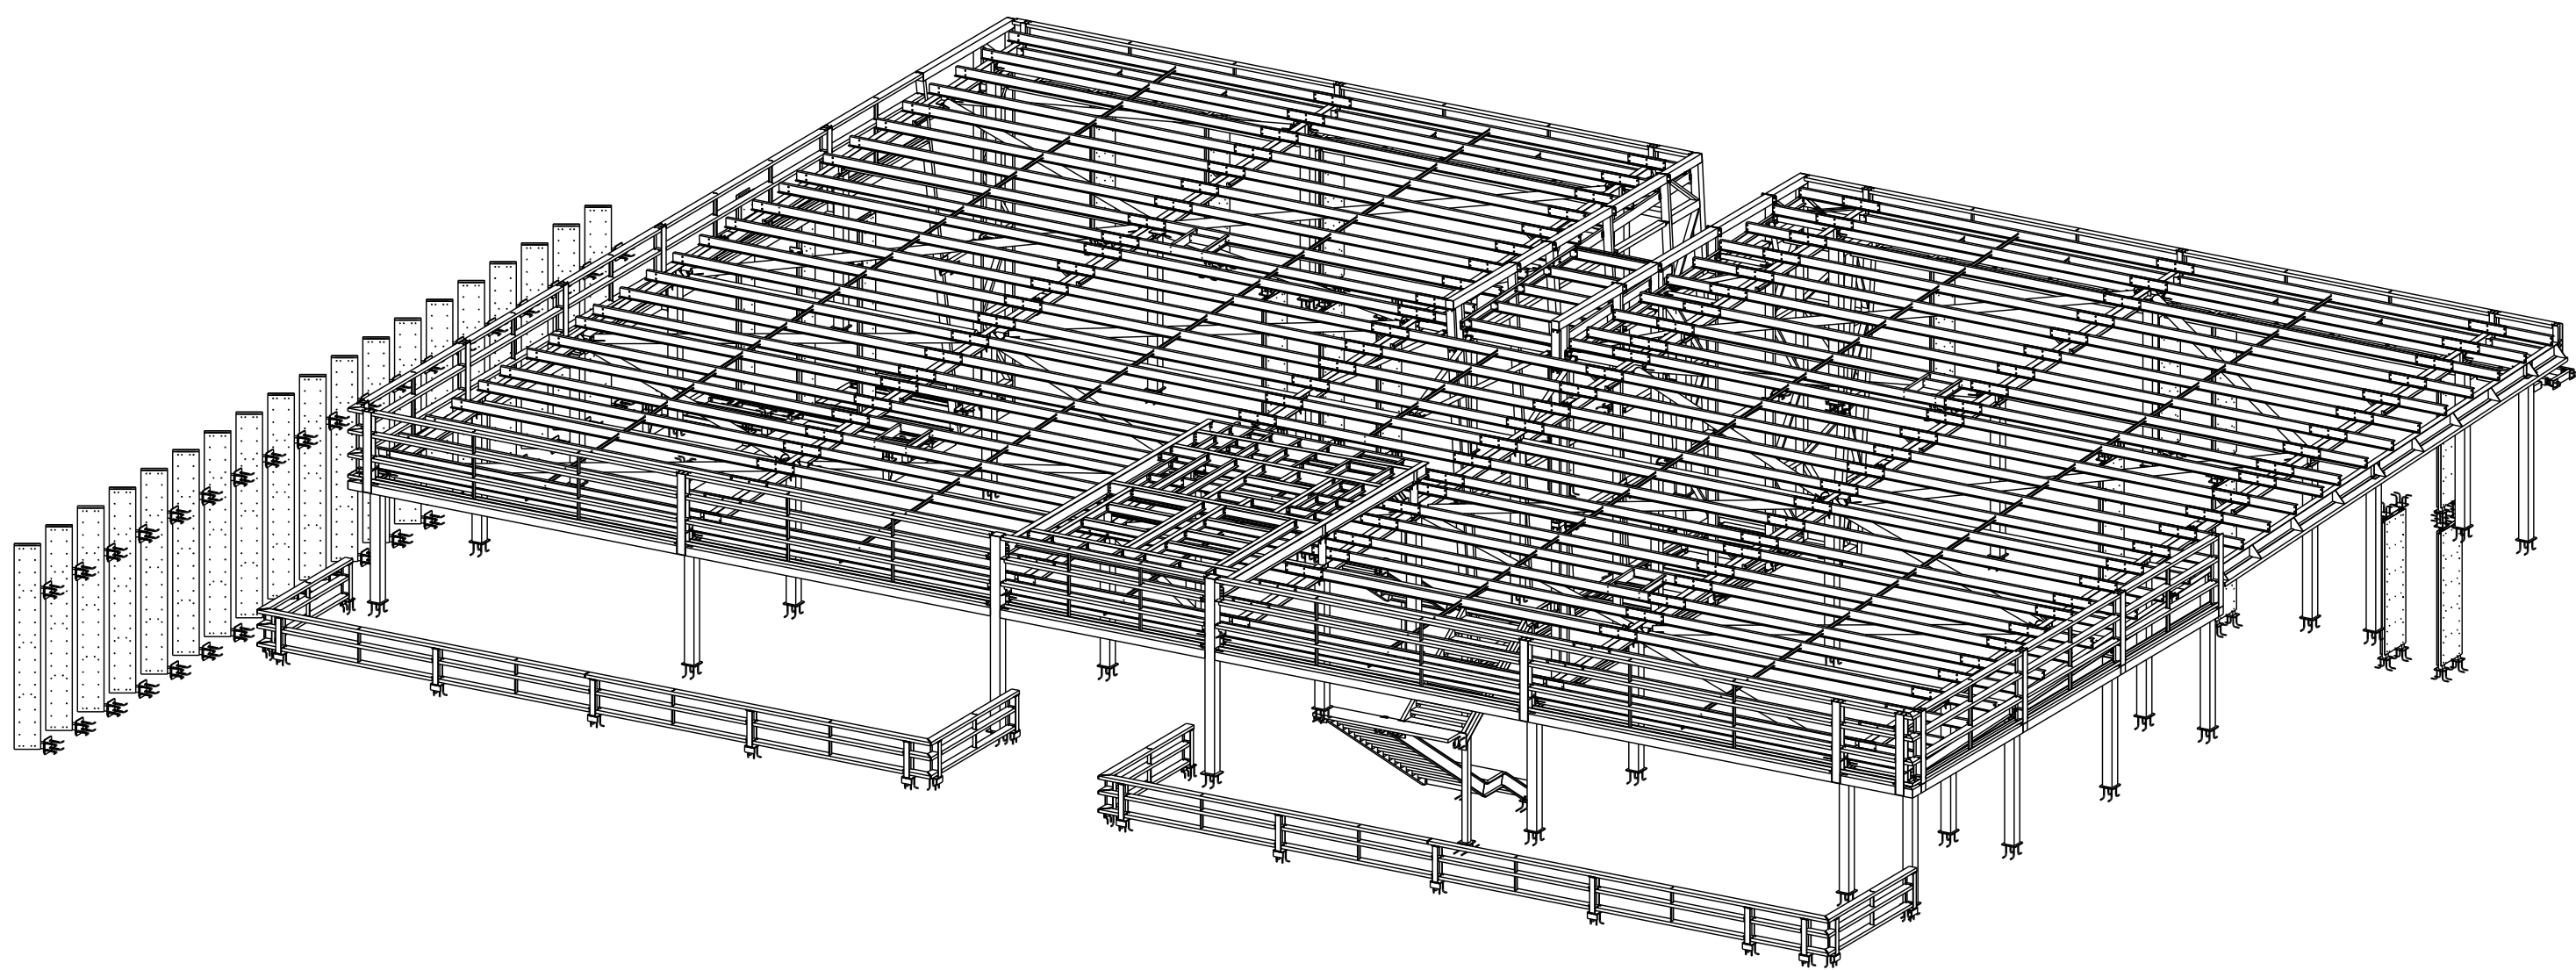


STEELWORK PERSPECTIVE VIEW

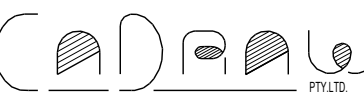

TONNAGE: 88T

REV	REVISION DESCRIPTION	DATE	CLIENT:	BY	DATE	 Ph: 9629 4976 Fax: 9629 4975	REV
A	ISSUED FOR APPROVAL	20/05/2008	Monks Harper Fabrication	Jack	20.05.2008		DRAWING No: GA-01 JOB No: P08101MH
B	REVISED AS REQUIRED	29/05/2008	PROJECT:	John	20.05.2008		
C	CURRENT MARKING GA	19/06/2008	856-860 Doncaster Road				
D	CURRENT MARKING GA	27/06/2008	TITLE:				
			PERSPECTIVE VIEW	SCALE	NTS	SHEET SIZE: A1	