


Drawing List for Contract No.: GA002-681
 Project: TRANSFER STATION TS5 Transmittal No.: Date: 30.12.2003
 'A'=Assembly Dwg 'W'=Fitting Sheet 'G'=General Arr'g't Dwg 'M'=Multi Dwg

Dwg No.	Rev	Dwg Size (b" h")
M SHEET01 - 3D VIEW	0	830*575
M SHEET02 - MP RL+8605 & RL+9005	0	800*570
M SHEET03 - MP RL+11805, RL+11805 & RL+13770	0	800*575
M SHEET04 - MP RL+15005, RL+18005 & RL+21205	0	800*575
M SHEET05 - MP RL+24405 & RL+27005	0	800*575
M SHEET06 - ELEVATION GRID H5-A & H5-B	0	800*575
M SHEET07 - ELEVATION GRID H5-C, H5-D & H5-3	0	800*575
M SHEET08 - ELEVATION GRID H5-1 & H5-2	0	800*575
M SHEET09 - MARKING PLAN RL+5.570	0	800*575
M SHEET11 - SC1 SC2	0	800*570
M SHEET12 - SC3 SC4	0	800*570
M SHEET13 - SC5 SC7 SC8	0	800*570
M SHEET14 - SC9 SC10 SC11	0	800*570
M SHEET15 - SC6 PAGE A	0	800*570
M SHEET16 - SC6 PAGE B	0	800*570
M SHEET17 - SC12 SC13	0	800*570
M SHEET18 - SC14 SC15	0	800*570
M SHEET19 - SC16	0	800*570
M SHEET20 - SC17	0	800*570
M SHEET21 - SC18 SC19	0	800*570
M SHEET22 - B36 B37 B40 B41	0	830*575
M SHEET23 - B13 B14 B15 B16	0	800*575
M SHEET24 - B17 B18 B19 B20	0	800*575
M SHEET25 - B24 B25 B34 B35	0	800*575
M SHEET26 - B42 B43 B44 B47	0	800*575
M SHEET27 - B48 B53 B54 B55	0	800*575
M SHEET28 - B56 B57 B58 B59	0	800*575
M SHEET29 - B62 B63	0	800*575
M SHEET30 - B67 B68 B71 B72	0	800*575
M SHEET31 - B76 B77 B78 B80	0	800*575
M SHEET32 - B81 B82 B83	0	800*575
M SHEET33 - B84 B89 B91 B92	0	800*575
M SHEET34 - B93 B108 B109 B119	0	800*575
M SHEET35 - B100 B114	0	800*575
M SHEET36 - B97 B124 B127	0	800*575
M SHEET37 - B120 B136 B138	0	800*575
M SHEET38 - B139 B140	0	800*575
M SHEET39 - B141 B147 B148 B154	0	800*575
M SHEET40 - B79 B105 B106 B131	0	800*575
M SHEET41 - B90 B129	0	800*575
M SHEET42 - B149 B150 B153 B187	0	800*575
M SHEET43 - B85 B86 B152	0	800*575
M SHEET44 - B104	0	800*575
M SHEET45 - B133 B135	0	800*575
M SHEET46 - B134	0	800*575
M SHEET47 - B52	0	800*575
M SHEET48 - B74 B75 B87 B101	0	800*575
M SHEET49 - B102 B103	0	800*575
M SHEET50 - B115 B122 B123 B151	0	800*575
M SHEET51 - B125	0	800*575
M SHEET52 - B126	0	800*575
M SHEET53 - B1	0	800*575
M SHEET54 - B2 B21 B23	0	800*575
M SHEET55 - B26 B39 B49 B50	0	800*575
M SHEET56 - B29 B32	0	800*575
M SHEET57 - B33 B38	0	800*575
M SHEET58 - B51 B55 B56 B94	0	800*575
M SHEET59 - B64	0	800*575
M SHEET60 - B95 B96 B98 B99	0	800*575
M SHEET61 - B107 B111 B112	0	800*575
M SHEET62 - B113 B116 B117 B118	0	800*575
M SHEET63 - B121 B128 B130 B132	0	800*575
M SHEET64 - B137 B142 B143 B144	0	800*575
M SHEET65 - B145 B146 B155 B156	0	800*575
M SHEET66 - B157 B158 B159 B160	0	800*575
M SHEET67 - B161 B162 B163 B164	0	800*575
M SHEET68 - B165 B166 B168 B169	0	800*575
M SHEET69 - B170 B30 B31 B45	0	800*575
M SHEET70 - BR14-15-16-17	0	800*575

Dwg No.	Rev	Dwg Size (b" h")
M SHEET71 - BR18-19-20-21	0	800*575
M SHEET72 - BR22 to BR25	0	800*575
M SHEET73 - BR26 to BR29	0	800*575
M SHEET74 - BR30 to BR33	0	800*575
M SHEET75 - BR34 to BR37	0	800*575
M SHEET76 - BR38 to BR41	0	800*575
M SHEET77 - BR42 to BR45	0	800*575
M SHEET78 - BR46 to BR49	0	800*575
M SHEET79 - BR50 to BR53	0	800*575
M SHEET80 - BR54 to BR57	0	800*575
M SHEET81 - BR58 to BR61	0	800*575
M SHEET82 - BR62 to BR65	0	800*575
M SHEET83 - BR66 to BR69	0	800*575
M SHEET84 - BR70 to BR72	0	800*575
M SHEET85 - B3 to B11	0	800*575
M SHEET86 - B17 to B179	0	800*575
M SHEET87 - B180 to B188	0	800*575
M SHEET88 - B189 to B194	0	800*575
M SHEET89 - B195 to B203	0	800*575
M SHEET90 - B69-B27	0	800*575
M SHEET91 - B12	0	800*575
M SHEET92 - B110	0	800*575
M SHEET93 - B28	0	800*575
M SHEET94 - B204-205-206-207	0	800*575
M SHEET95 - ACCESSORIES OF BRACES	0	800*575
M SHEET96 - ACCESSORIES BP1 CST KP1 PC1	0	800*575
M SHEET97 - GRATING RL8605-RL9005-RL11805-RL11805	0	800*575
M SHEET98 - GRATING RL15005-RL18005-RL21205	0	800*575
M SHEET99 - GRATING RL24405-RL27005	0	800*575
M SHEET100 - HANDRAIL LAYOUT	0	800*575
M SHEET101 - STAIR STRINGERS	0	800*575
M SHEET102 - STAIR STRINGERS	0	800*575
M SHEET103 - STAIR STRINGERS	0	800*575
M SHEET104 - STAIR STRINGERS	0	800*575
M SHEET105 - STAIR STRINGERS	0	800*575
M SHEET106 - STAIR STRINGERS	0	800*575
M SHEET107 - STAIR STRINGERS	0	800*575
M SHEET108 - STAIR STRINGERS LAYOUT	0	800*575
M SHEET109 - B46 B60 B61 B73	0	800*575
M SHEET110 - B70 B88 B208	0	800*575
M SHEET111 - B209 B210 BR1	0	800*575

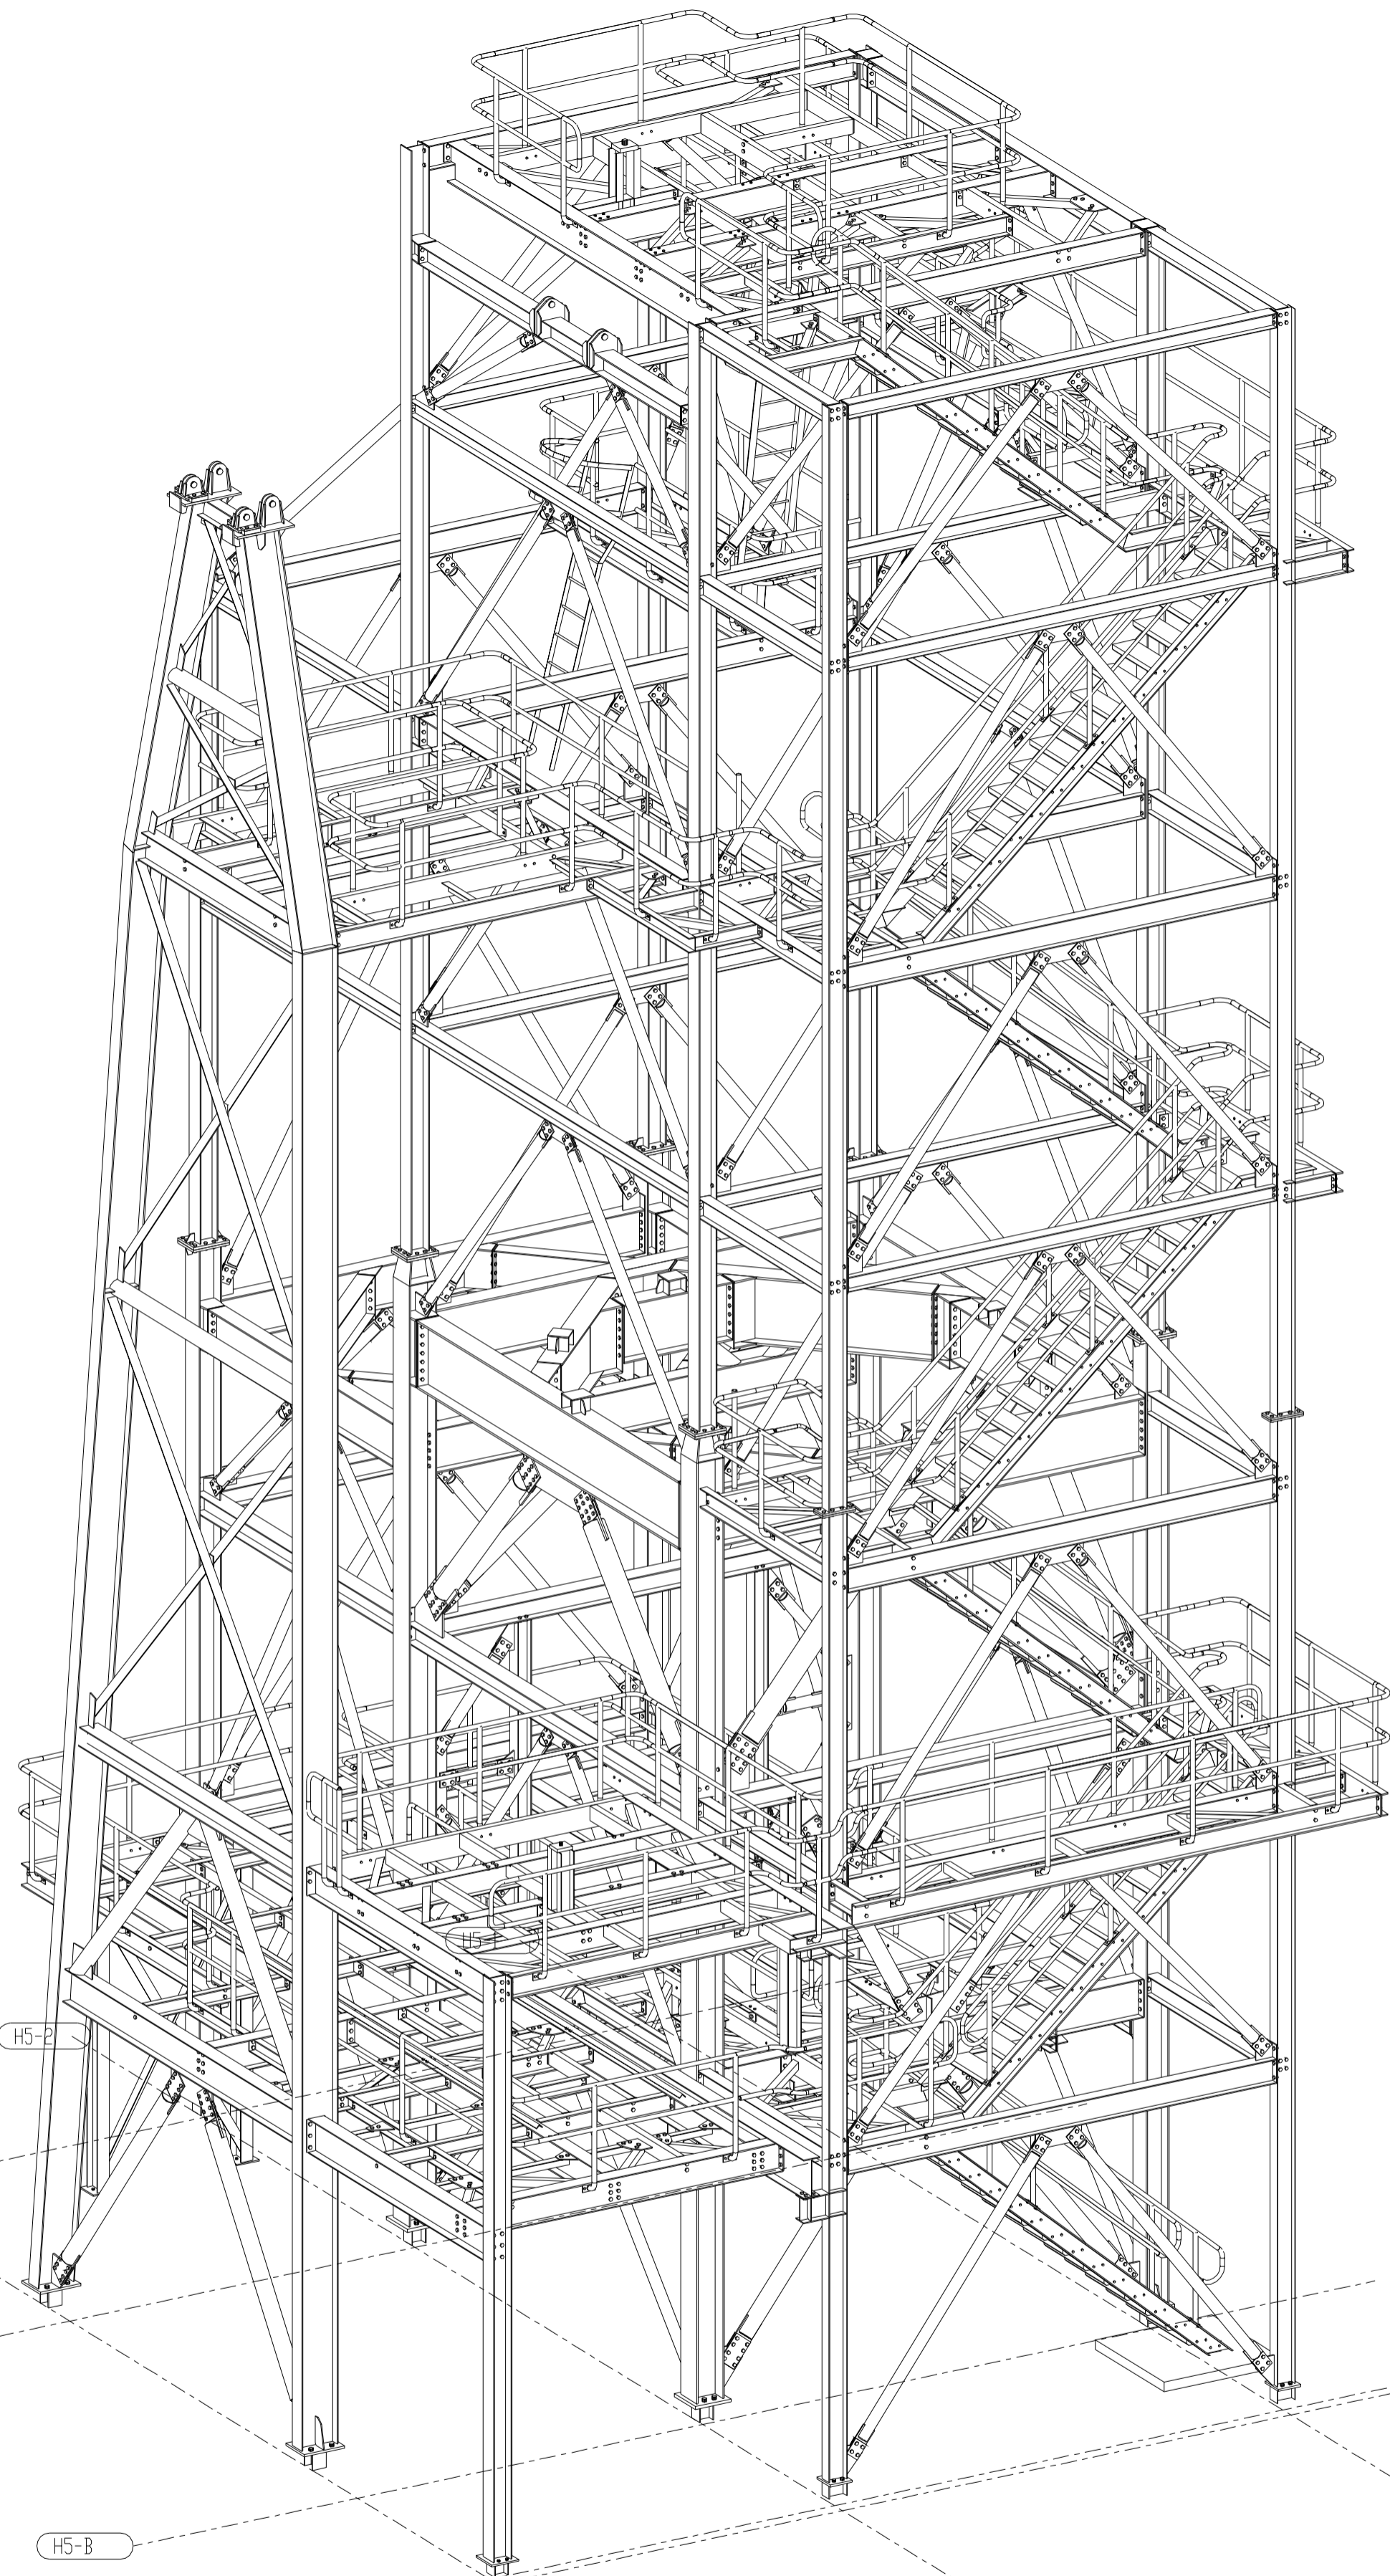

3D VIEW
Scale: 1:50

FOR GENERAL NOTES REFER TO DRAWING No. FB010-064

CDROW PTY.LTD. Suite 10/33 Windsor Road KELLYVILLE NSW 2155
 PH: 9629 4976 FAX: 9629 4975
 www.cdrow.com.au

A company of ThyssenKrupp Technologies
ThyssenKrupp Engineering AUSTRALIA
 179 GREAT EASTERN HIGHWAY, BELMONT WA 6104 Ph: 9277 0000 Fax: 9277 4400 ASN 62 000 315 333

REV	BY	DATE	DESCRIPTION
8			
7			
6			
5			
4			
3			
2			
1			

REV	BY	DATE	DESCRIPTION
0	N.P.	23.12.2003	ISSUED FOR FABRICATION
A	N.P.	22.11.2003	ISSUED FOR APPROVAL

REV	BY	DATE	DESCRIPTION	CKD	APP
0	N.P.	23.12.2003	ISSUED FOR FABRICATION		
A	N.P.	22.11.2003	ISSUED FOR APPROVAL		

Reviewed and Accepted in Principle	Rev.	Owners Representative	Date
KCVJ KARNER CLOUGH JOINT VENTURE			
This reproduced drawing is only to be used for the purposes of the Kwinana Hismelt Joint Venture. It must not be otherwise copied or reproduced in any manner, nor submitted to third parties without written consent.			
	This drawing contains material related to the Hismelt process which is confidential and/or proprietary to Technological Resources Pty Limited produced under Licence.		
Client	Hismelt (Operations) Pty Limited for and on behalf of Kwinana Hismelt Joint Venture		

HISMELT KWANANA PLANT PROJECT			
TITLE RAW MATERIAL HANDLING STOCKPILES DELIVERY AND RECLAIM TRANSFER STATION TS5 3D VIEW			
SCALE N. T. S	CONTRACT NO.	DRAWING NO. GA002-681 SHEET 001 of 111	REV. 0